



PUG

REGULAMENT LOCAL DE URBANISM COMUNA SOTANGA REGLEMENTARI PE U.T.R. - SCARA 1:5000

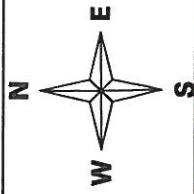

UTR 10 - ZONA CENTRALA A SATULUI TEIS

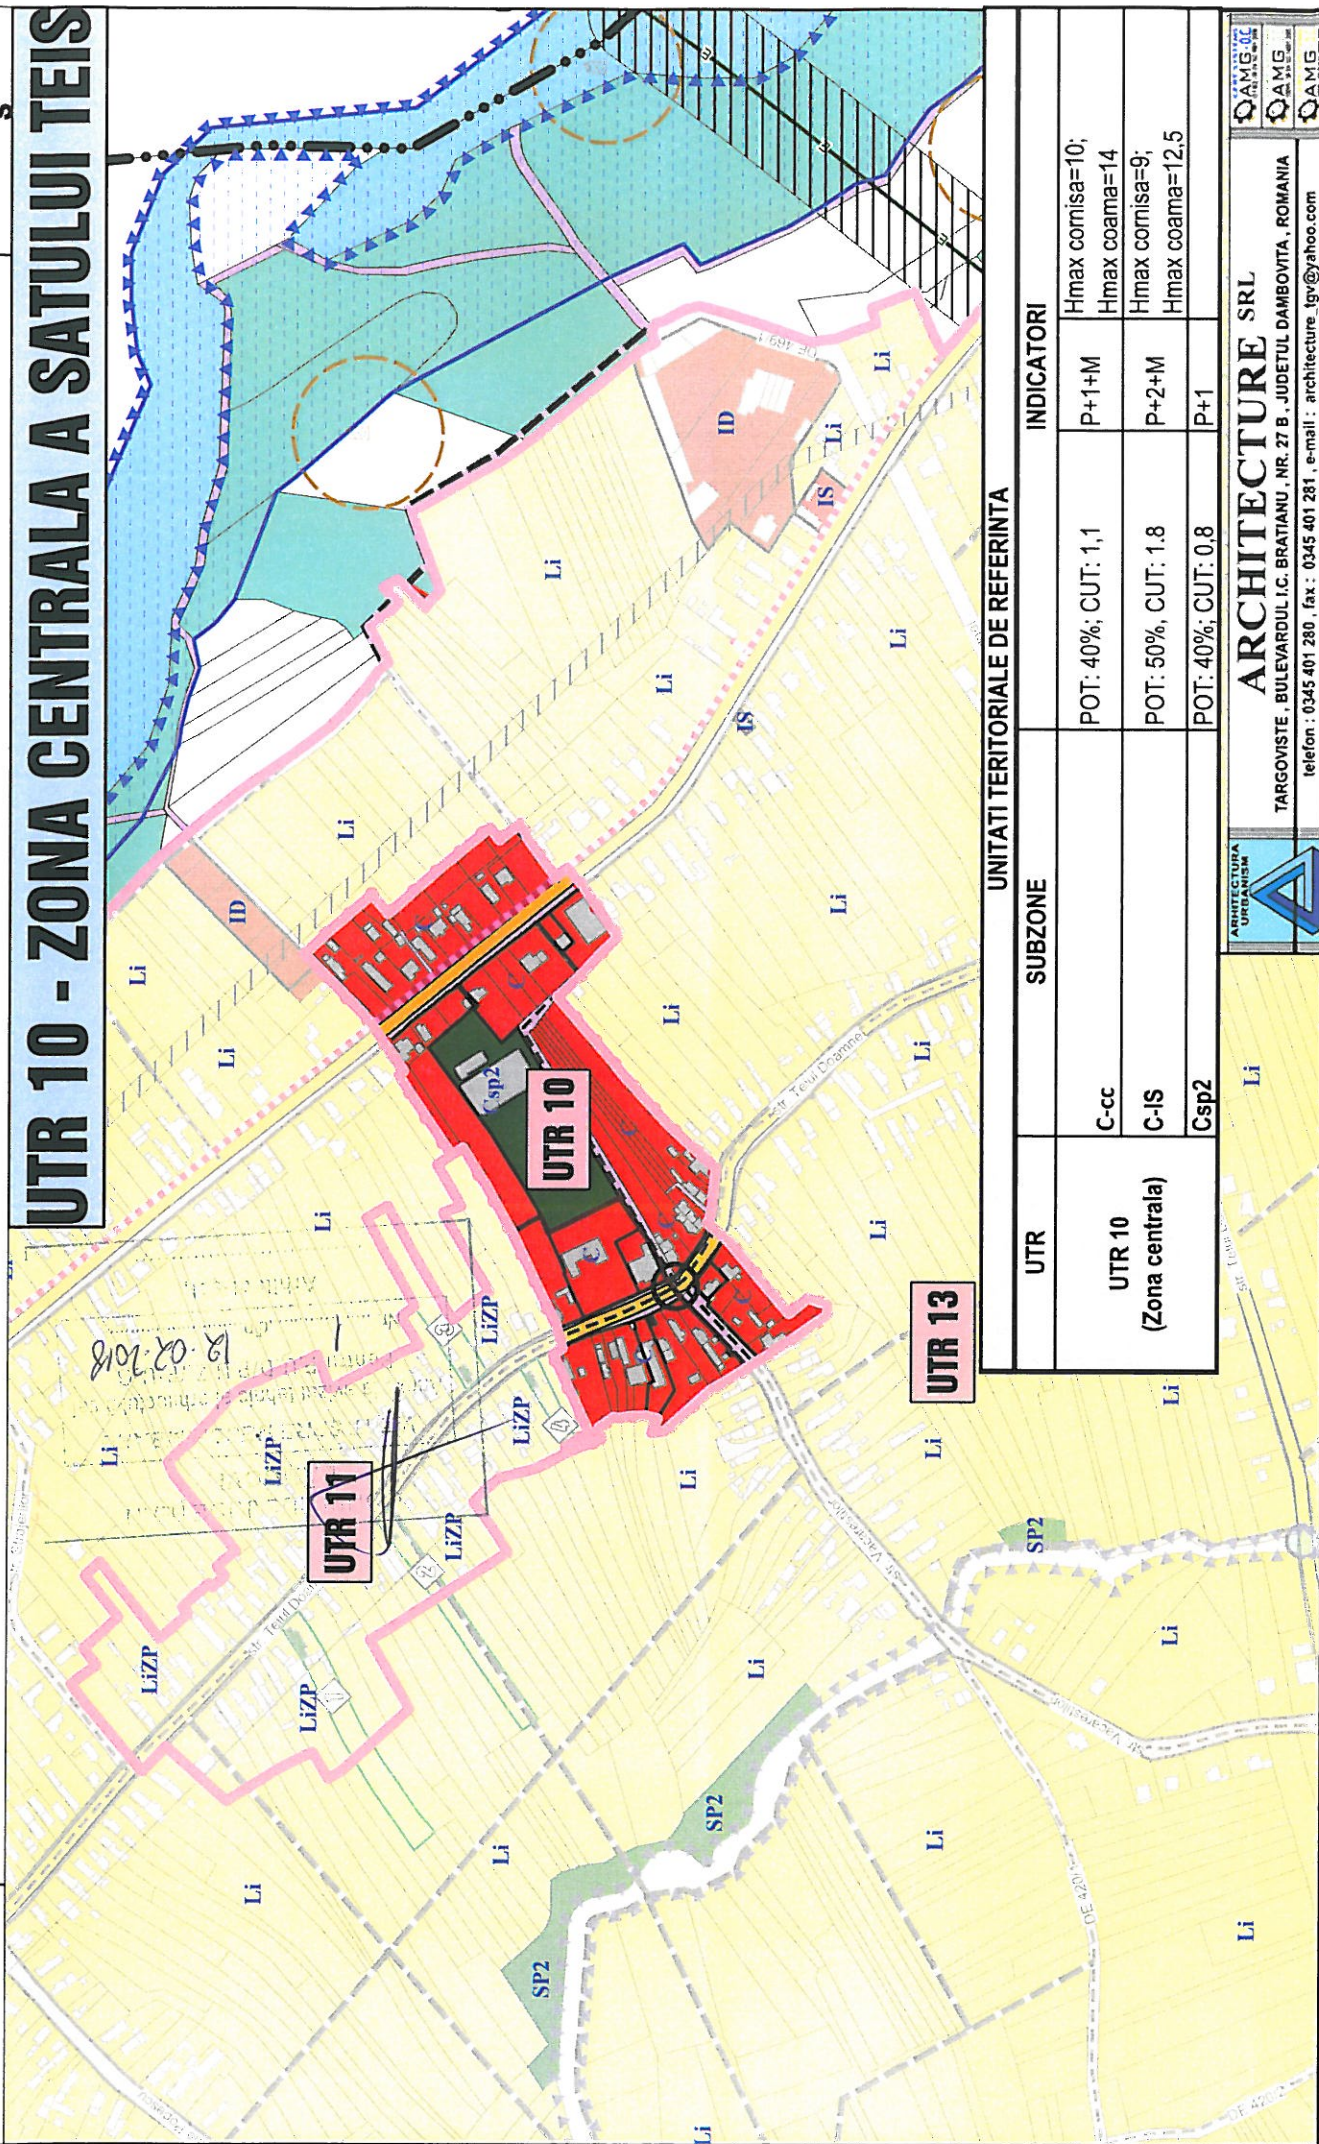

UNITATI TERRITORIALE DE REFERINTA

UTR	SUBZONE	INDICATORI
UTR 10 (Zona centrala)	C-cc	POT: 40%; CUT: 1,1 Hmax cornisa=10; Hmax coama=14
	C-IS	POT: 50%, CUT: 1.8 Hmax cornisa=9; Hmax coama=12,5
	Csp2	POT: 40%; CUT: 0,8 P+1

ARCHITECTURA URBANISM

ARCHITECTURE SRL

TARGOVISTE, BULEVARDUL I.C. BRATIANU, NR. 27 B. JUDEUL DAMBOVITA, ROMANIA

telefon : 0345 401 280 . fax : 0345 401 281 . e-mail : architecture_tgv@yahoo.com